
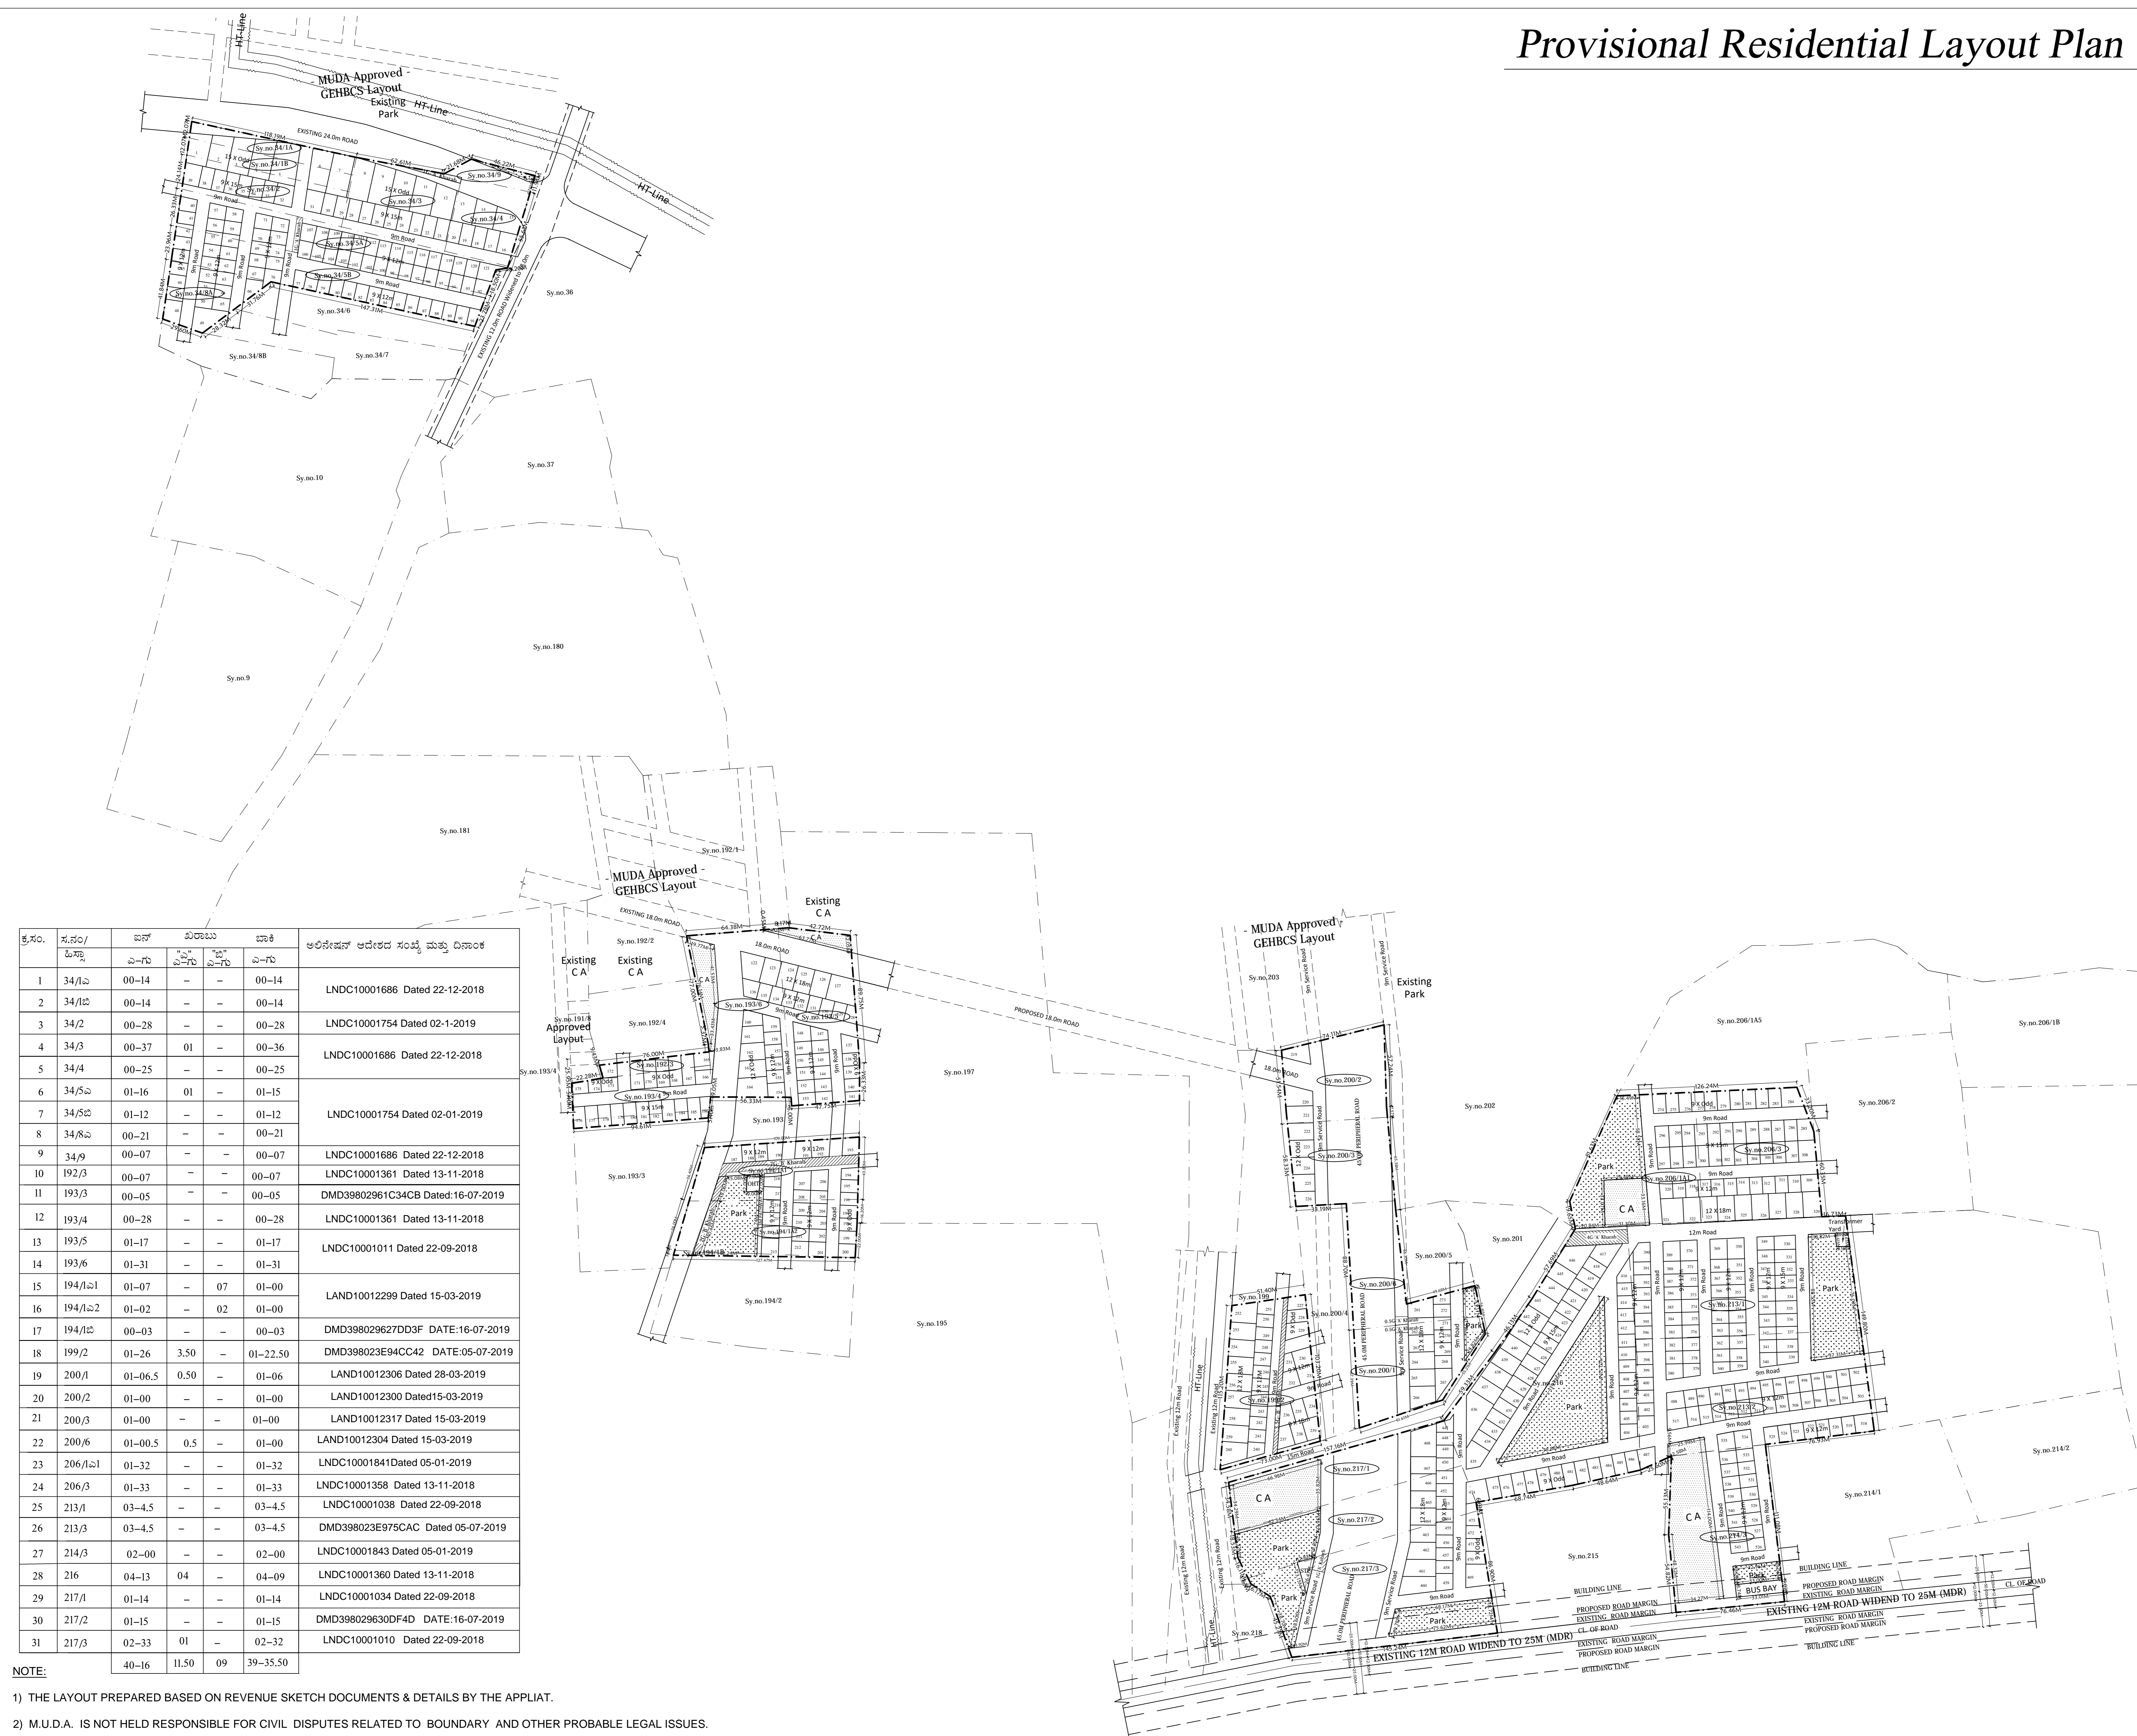


Provisional Residential Layout Plan

KEY PLAN

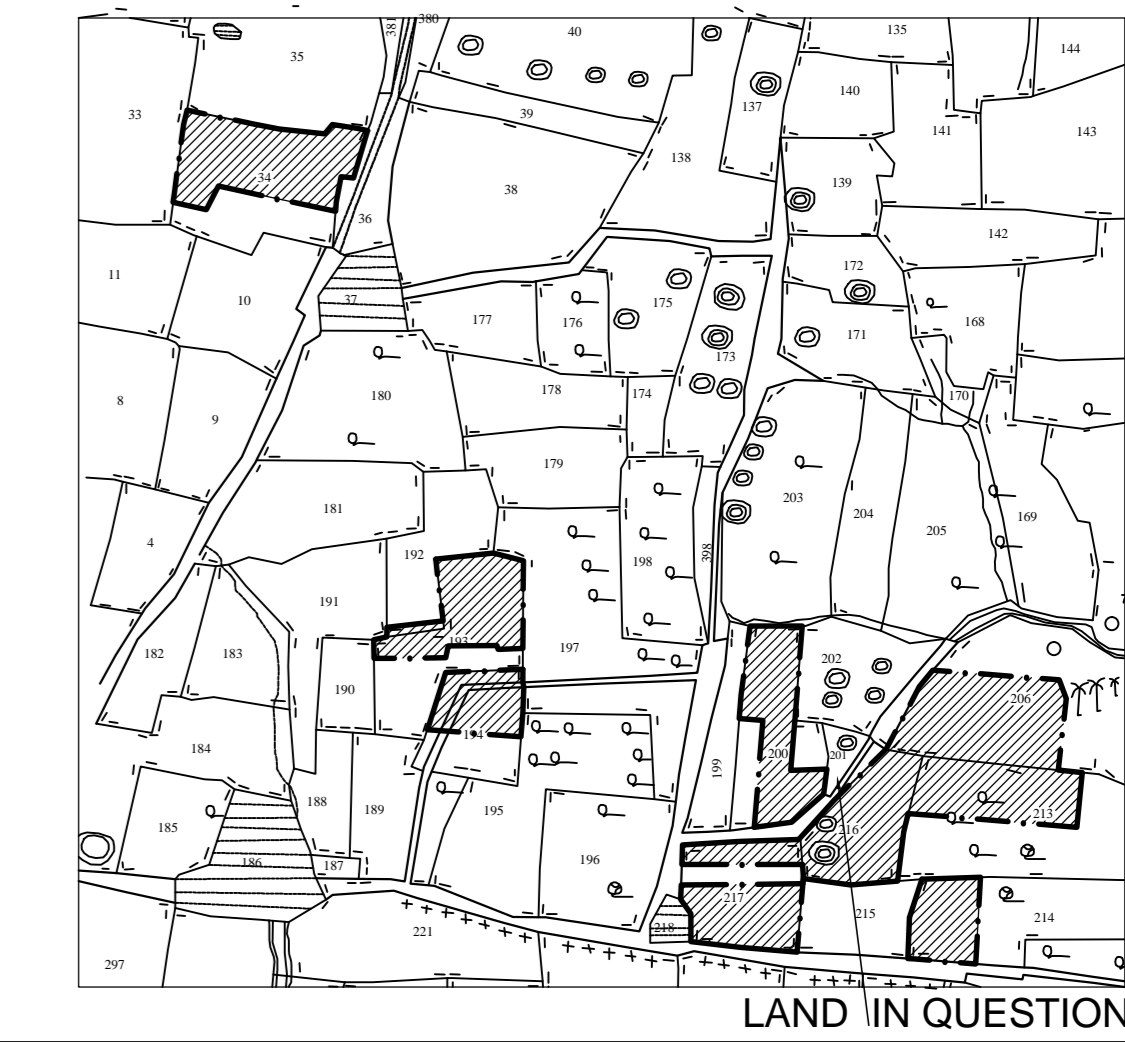

ಕ್ರ.ಸಂ.	ಸ.ಸಂ/ಹಂಪಿ	ಏರ್ ಎ-ಠಿ	ಏರ್ ಎ-ಠಿ	ಏರ್ ಎ-ಠಿ	ಅನಿವೇಷಣೆ ಆದೇಶದ ಸಂಖ್ಯೆ ಮತ್ತು ದಿನಾಂಕ
1	34/1ಎ	00-14	--	00-14	LNDC10001686 Dated 22-12-2018
2	34/1ಬಿ	00-14	--	00-14	LNDC10001754 Dated 02-11-2019
3	34/2	00-28	--	00-28	LNDC10001686 Dated 22-12-2018
4	34/3	00-37	01	00-36	LNDC10001686 Dated 22-12-2018
5	34/4	00-25	--	00-25	LNDC10001686 Dated 22-12-2018
6	34/5ಎ	01-16	01	01-15	LNDC10001754 Dated 02-11-2019
7	34/5ಬಿ	01-12	--	01-12	LNDC10001686 Dated 22-12-2018
8	34/8ಎ	00-21	--	00-21	LNDC10001361 Dated 13-11-2018
9	34/9	00-07	--	00-07	DMD39802961C34CB Dated:16-07-2019
10	192/3	00-07	--	00-07	LNDC10001011 Dated 22-09-2018
11	193/3	00-05	--	00-05	LNDC10012299 Dated 15-03-2019
12	193/4	00-28	--	00-28	DMD39802962DD3F DATE:16-07-2019
13	193/5	01-17	--	01-17	DMD398023E94CC42 DATE:05-07-2019
14	193/6	01-31	--	01-31	LAND10012306 Dated 28-03-2019
15	194/1ಎ1	01-07	--	01-00	LAND10012300 Dated:15-03-2019
16	194/1ಎ2	01-02	--	01-00	LAND10012317 Dated 15-03-2019
17	194/1ಬಿ	00-03	--	00-03	LAND10012304 Dated 15-03-2019
18	199/2	01-26	3.50	01-22.50	LNDC10001841 Dated 05-01-2019
19	200/1	01-06.5	0.50	01-06	LNDC10001358 Dated 13-11-2018
20	200/2	01-00	--	01-00	LNDC10001038 Dated 22-09-2018
21	200/3	01-00	--	01-00	DMD398023E975CAC Dated 05-07-2019
22	200/6	01-00.5	0.5	01-00	LNDC10001843 Dated 05-01-2019
23	206/1ಎ1	01-32	--	01-32	LNDC10001360 Dated 13-11-2018
24	206/3	01-33	--	01-33	LNDC10001034 Dated 22-09-2018
25	213/1	03-4.5	--	03-4.5	DMD398029630DF4D DATE:16-07-2019
26	213/3	03-4.5	--	03-4.5	LNDC10001010 Dated 22-09-2018
27	214/3	02-00	--	02-00	40-16 11.50 09 39-35.50
28	216	04-13	04	04-09	
29	217/1	01-14	--	01-14	
30	217/2	01-15	--	01-15	
31	217/3	02-33	01	02-32	

NOTE:

- 1) THE LAYOUT PREPARED BASED ON REVENUE SKETCH DOCUMENTS & DETAILS BY THE APPLIAT.
- 2) M.U.D.A. IS NOT HELD RESPONSIBLE FOR CIVIL DISPUTES RELATED TO BOUNDARY AND OTHER PROBABLE LEGAL ISSUES.
- 3) ALL DIMENSIONS ARE IN METERS UNLESS OTHERWISE SPECIFIED.
- 4) PARK, PU(STP, OHT, BUSBAY & Transformer Yard), CA SITE & ROAD ARE RELINQUISHED TO MUDA (SUB REGISTRAR OFF REGISTRATION NO.MDA-01-00099-2021-22, C.D.NO.MDAD 560 DATE:15-04-2021)

INDEX
 PROPOSED LAND BOUNDARY - - - - -
 SY.NO/HISSA. BOUNDARY - - - - -

LAND USE ANALYSIS

SL NO.	LANDUSE	AREA IN Sqm.	PERCENTAGE TO TOTAL AREA
1	RESIDENTIAL	76427.71	47.35
2	PARK	16244.92	10.06
3	CA	8087.11	5.01
4	Transformer Yard P U (STP, OHT, BUSBAY)	633.42	0.39
5	ROADS	60025.89	37.19
TOTAL		161419.05	100.00

TOTAL EXTENT - 40A-16G
 'A' KHARAB - 00A-11.5G
 'B' KHARAB - 00A-09G
 AVAILABLE EXTENT - 39A-35.5G
 SITE ANALYSIS

SL.NO.	SITES	R.S	O.S	C.S	TOTAL
1	15.0 X Odd	--	12	03	15
2	12.0 X Odd	--	19	05	24
3	12.0 X 18.0M	27	06	06	39
4	09.0 X 15.0M	76	05	13	94
5	09.0 X 12.0M	241	26	48	315
6	09.0 X Odd	--	46	10	56
TOTAL		344	114	85	543

MYSORE URBAN DEVELOPMENT AUTHORITY.

Provisional residential layout in syno.34/1A, 34/1B, 34/2, 34/3, 34/4, 34/5A, 34/5B, 34/8A, 34/9, 192/2, 192/3, 193/3, 193/4, 193/5, 193/6, 194/1B, 194/1A2, 213/3, 194/1A1, 200/1, 200/2, 200/3, 200/6, 206/1A1, 206/3, 213/1, 214/3, 216, 217/1, 217/2, 217/3, of Vajamangala village, varuna Hobli, Mysore tq, MYSORE.

I/F of President
 B.S.N.L.E HOUSE BUILDING ,CO- OPERATIVE SOCIETY
 Authority resolution no.100, 136 Dated :07.03.2020
 Authority resolution no.153, 13(45) Dated :06.11.2020, 20.11.2020